




Dipl.-Ingenieur  
**THOMAS KLAMKE**

David-Gilly-Straße 1  
D-14469 Potsdam  
[info@klamke-projekt.com](mailto:info@klamke-projekt.com)

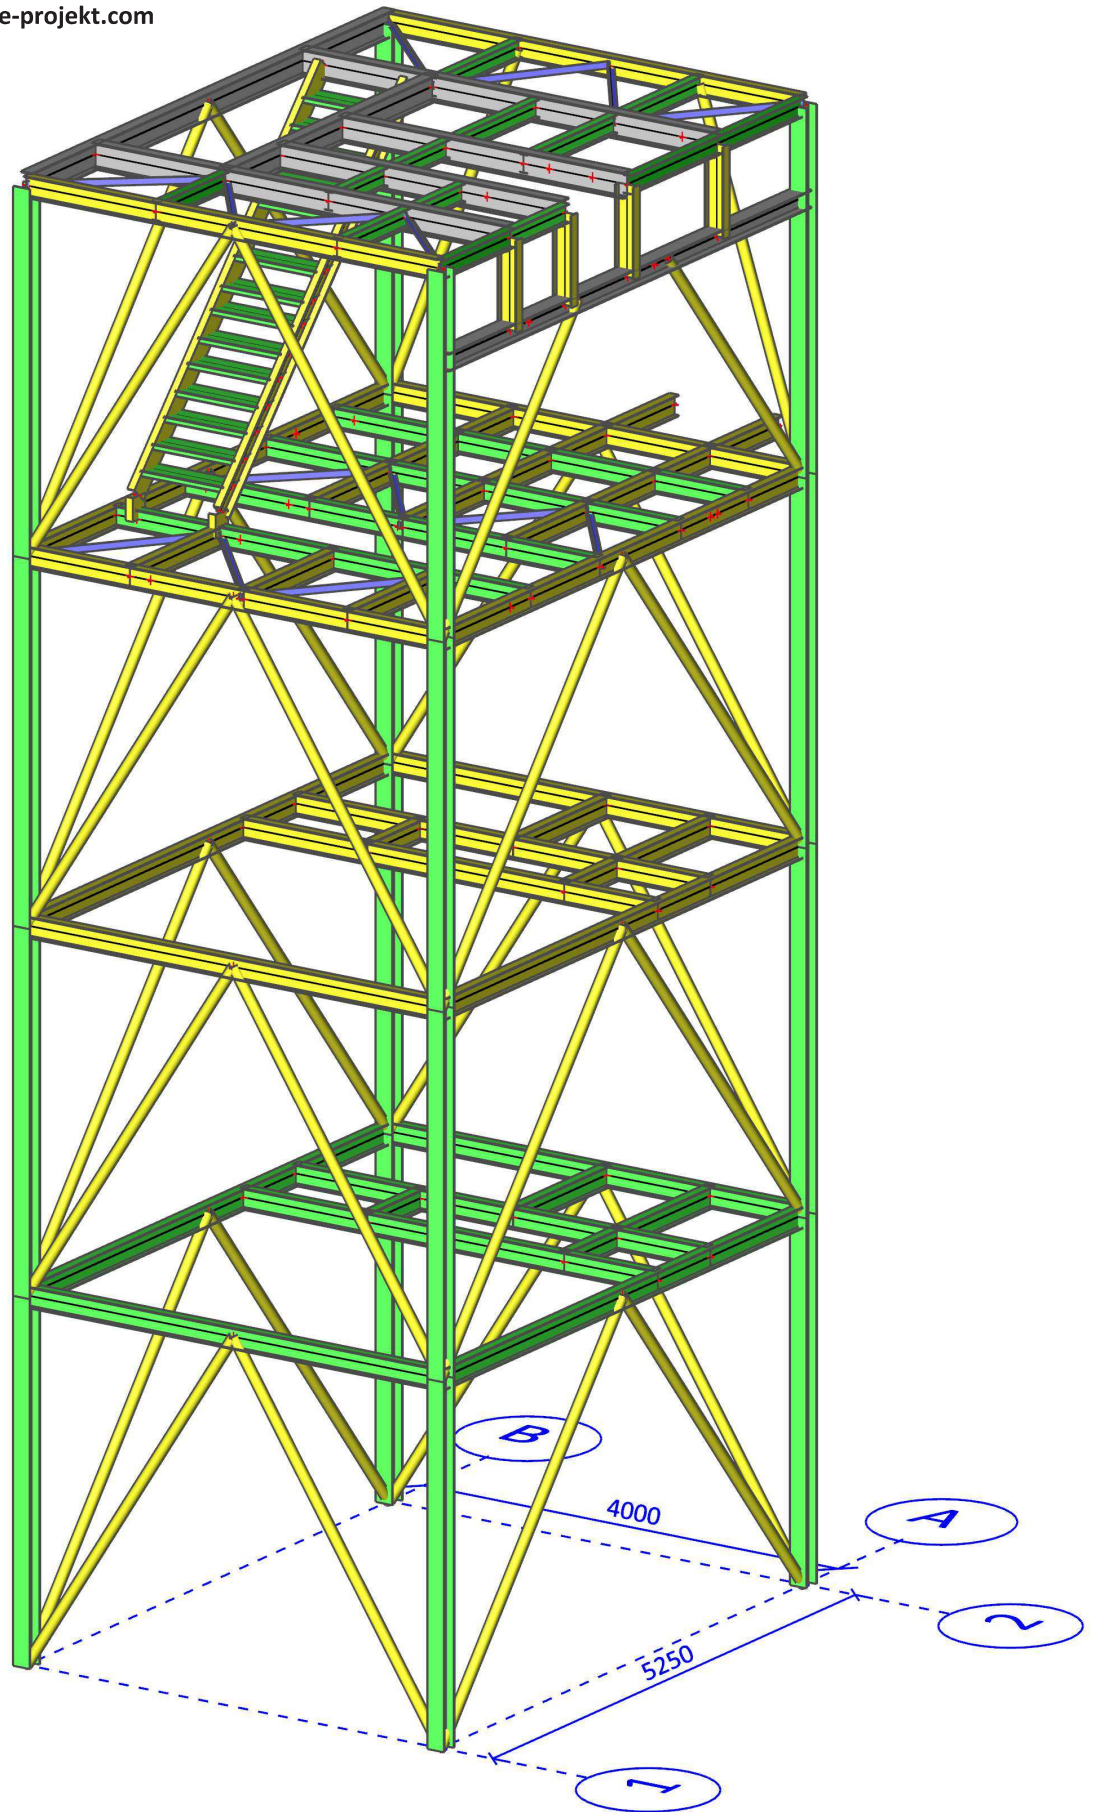

**Eckturm**